


# ALTERNATIVE PARKING STUDY PLANS

Commercial Property Owner – FIORINI

Church - FPCD

ALTERNATIVE PARKING STUDY PLAN - FIORINI

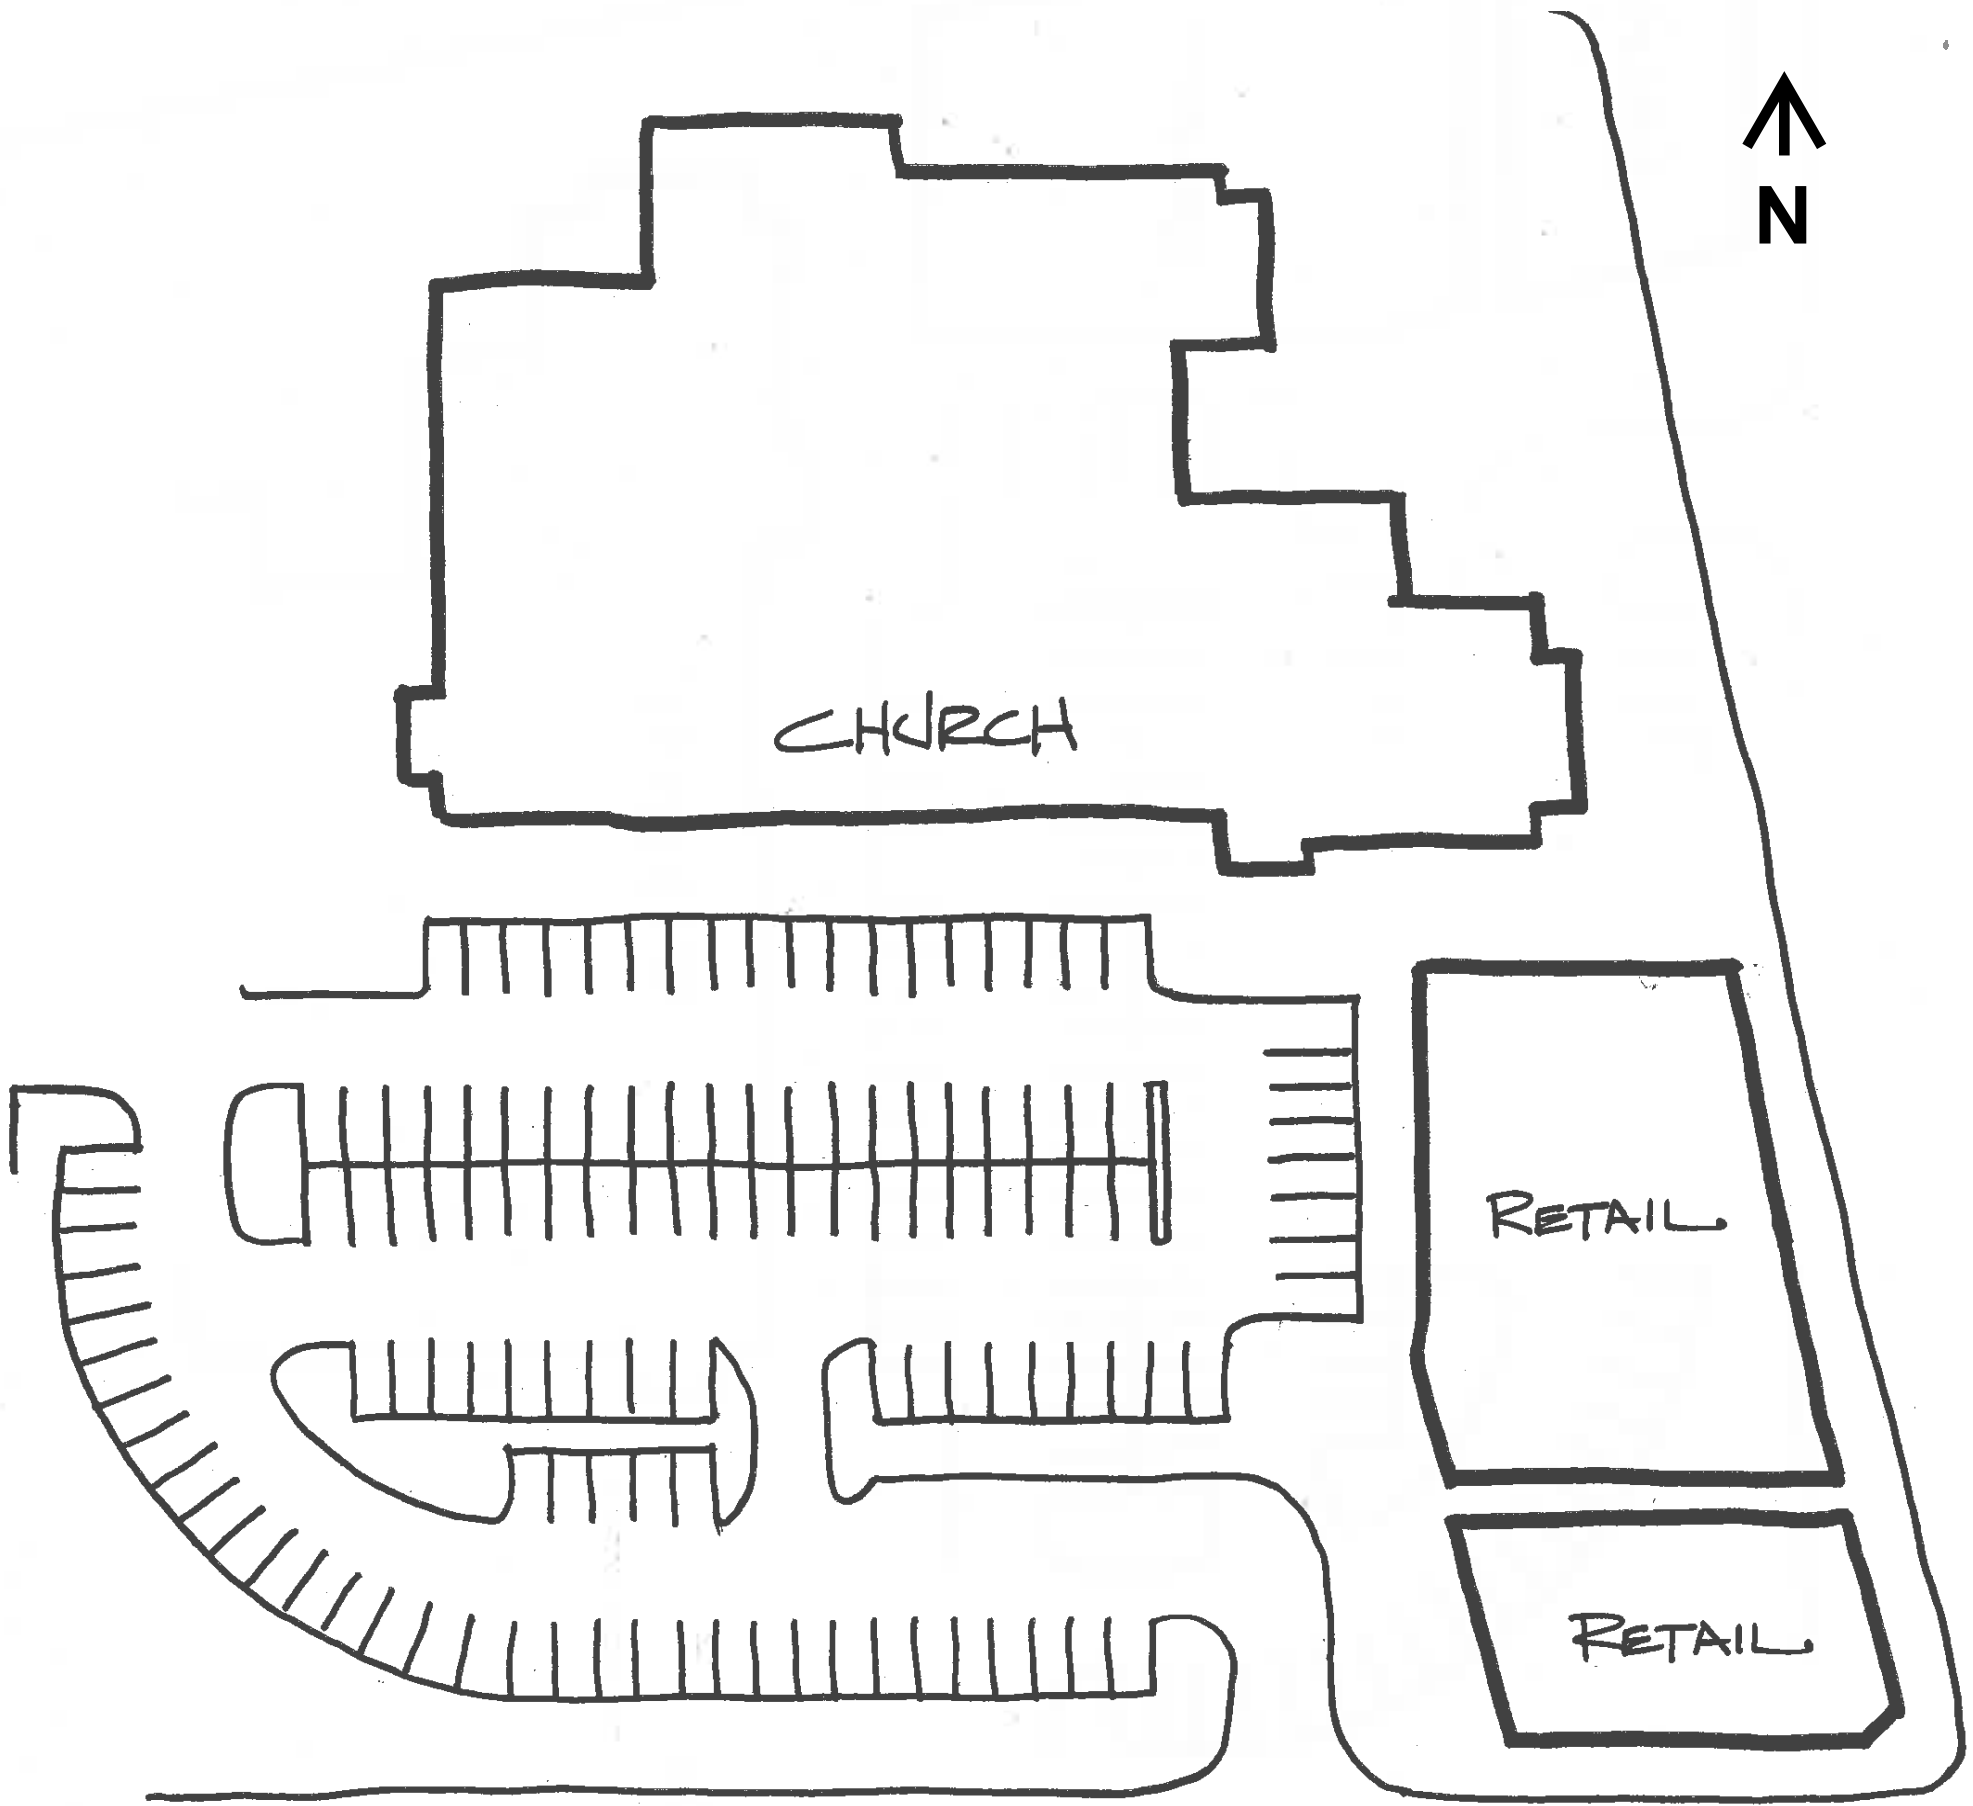





WAUKEGAN ROAD

VILLAGE OWNED SPACES

"RIGHT TURN ONLY" SIGN

SPEED TABLE

POSSIBLE DROP-OFF ZONE

5 FLEX SPACES FOR HANDICAP PARKING

SPEED TABLE

ELIMINATE FENCE AND LOADING ZONE

PEDESTRIAN PLAZA & GATEWAY ENTRY

CLOSE EXISTING DRIVE  
PROPOSED RIGHT-IN/RIGHT-OUT

DEERFIELD ROAD

**GHA** GEWALT HAMILTON ASSOCIATES, INC.  
 625 Forest Edge Drive ■ Vernon Hills, IL. 60061  
 Tel.: 847.478.9700 ■ Fax.: 847.478.9701

**ALTERNATE PARKING STUDY PLAN**  
 DEERFIELD NORTHWEST QUADRANT  
 DEERFIELD, ILLINOIS

FILE: 4625-901 NW LOT-OPTION 1.dwg	
DRAWN BY: GHA	GHA PROJECT #
DATE: 07.10.15	4625.901
CHECKED BY: TJD	SCALE: 1"=50'