


# BENCH MARK VILLAGE OF DEERFIELD, IL

<u>LOCATION ADDRESS:</u> CHESTNUT ST. DEERFIELD, IL	<u>MONUMENT</u> 2007-61	<u>DEPTH</u> 24'	<u>ELEVATION:</u> 669.36	<u>NORTHING:</u> 2004478.66 <u>EASTING:</u> 1115146.85
---	----------------------------	---------------------	-----------------------------	---

## DESCRIPTION

SOUTHEAST CORNER OF CHESTNUT ST. & WALNUT ST.  
IN PARKING ISLAND TO COMMUTER LOT

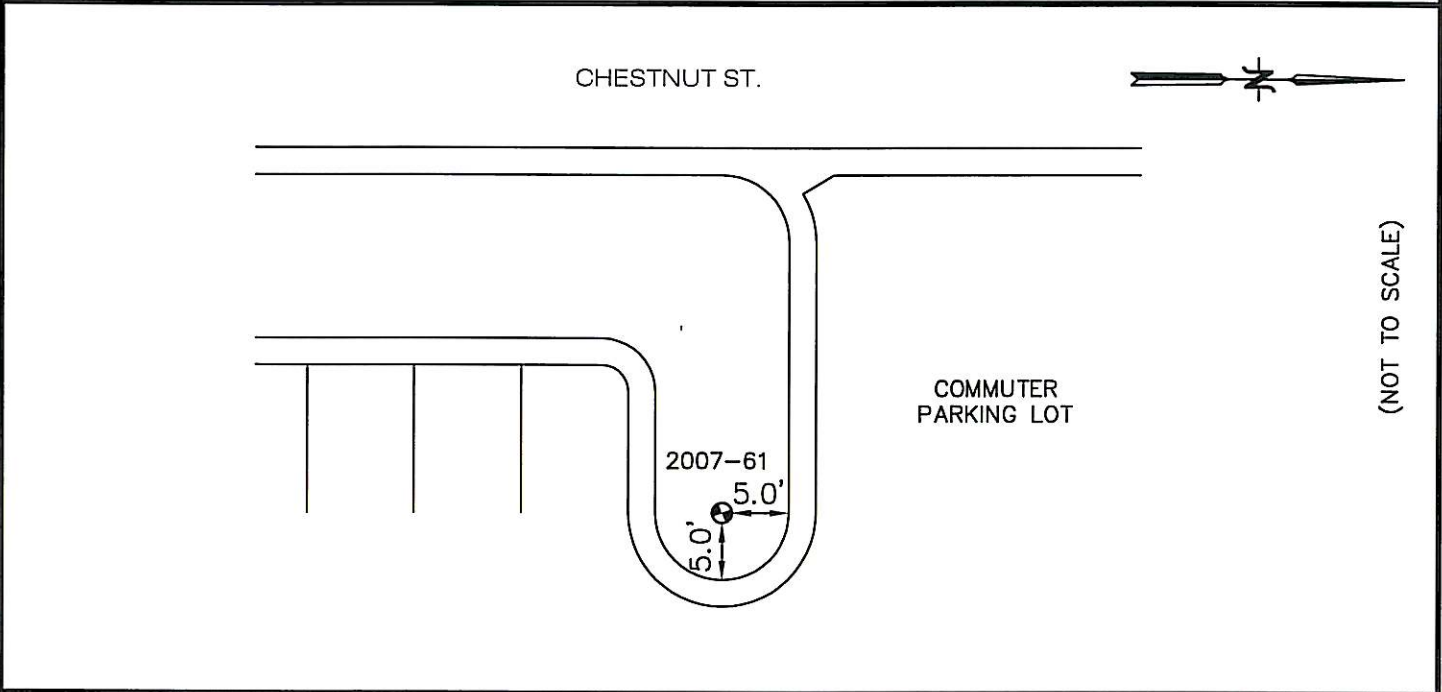

COORDINATE INFORMATION:  
HORIZONTAL COORDINATES ARE BASED ON IL STATE  
PLANE COORDINATES, EAST ZONE GRID AS  
ESTABLISHED BY GPS OBSERVATION. ELEVATIONS  
ARE BASED ON NAVD 88 OBTAINED BY DIFFERENTIAL  
LEVELING METHODS.



PREPARED BY:  
Hampton, Lenzini, and Renwick Inc.  
380 Shepard Drive  
Elgin, Illinois 60123-7010  
847-697-6700