


BENCH MARK VILLAGE OF DEERFIELD, IL

<u>LOCATION ADDRESS:</u> 1309 ARBOR VITAE RD. DEERFIELD, IL	<u>MONUMENT</u> 2007-59	<u>DEPTH</u> 10'	<u>ELEVATION:</u> 655.59	<u>NORTHING:</u> 2004416.60 <u>EASTING:</u> 1112485.41
---	----------------------------	---------------------	-----------------------------	---

DESCRIPTION

SOUTHEAST CORNER OF ARBOR VITAE RD. & PINE ST.
AT 1309 ARBOR VITAE ROAD

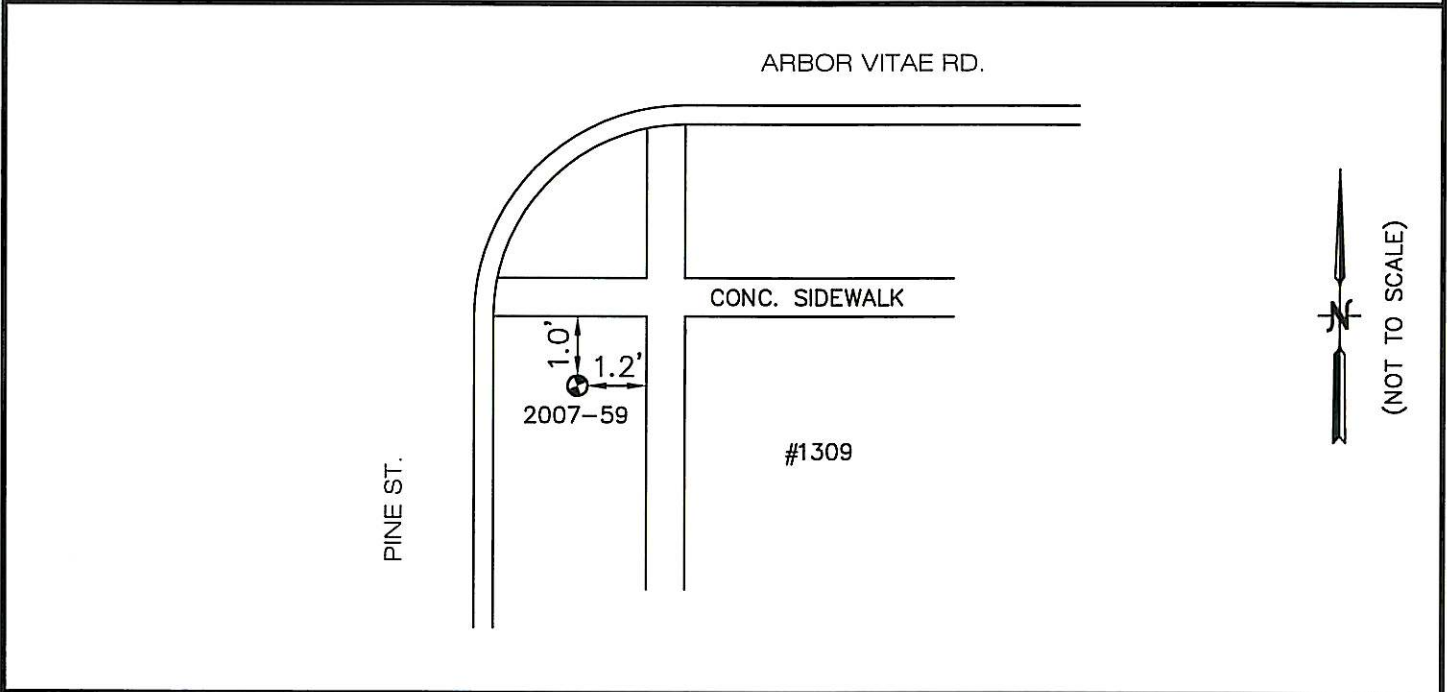

COORDINATE INFORMATION:
HORIZONTAL COORDINATES ARE BASED ON IL STATE
PLANE COORDINATES, EAST ZONE GRID AS
ESTABLISHED BY GPS OBSERVATION. ELEVATIONS
ARE BASED ON NAVD 88 OBTAINED BY DIFFERENTIAL
LEVELING METHODS.

	PREPARED BY: Hampton, Lenzini, and Renwick Inc. 380 Shepard Drive Elgin, Illinois 60123-7010 847-697-6700
--	---