


# BENCH MARK VILLAGE OF DEERFIELD, IL

<u>LOCATION ADDRESS:</u> 1500 GORDON TER. DEERFIELD, IL	<u>MONUMENT</u> 2007-38	<u>DEPTH</u> 9'	<u>ELEVATION:</u> 674.50	<u>NORTHING:</u> 1999406.90 <u>EASTING:</u> 1111237.86
---	----------------------------	--------------------	-----------------------------	---

## DESCRIPTION

NORTHWEST CORNER OF KENMORE AVE. & GORDON TERRACE  
AT 1500 GORDON TERRACE EAST OF HOUSE

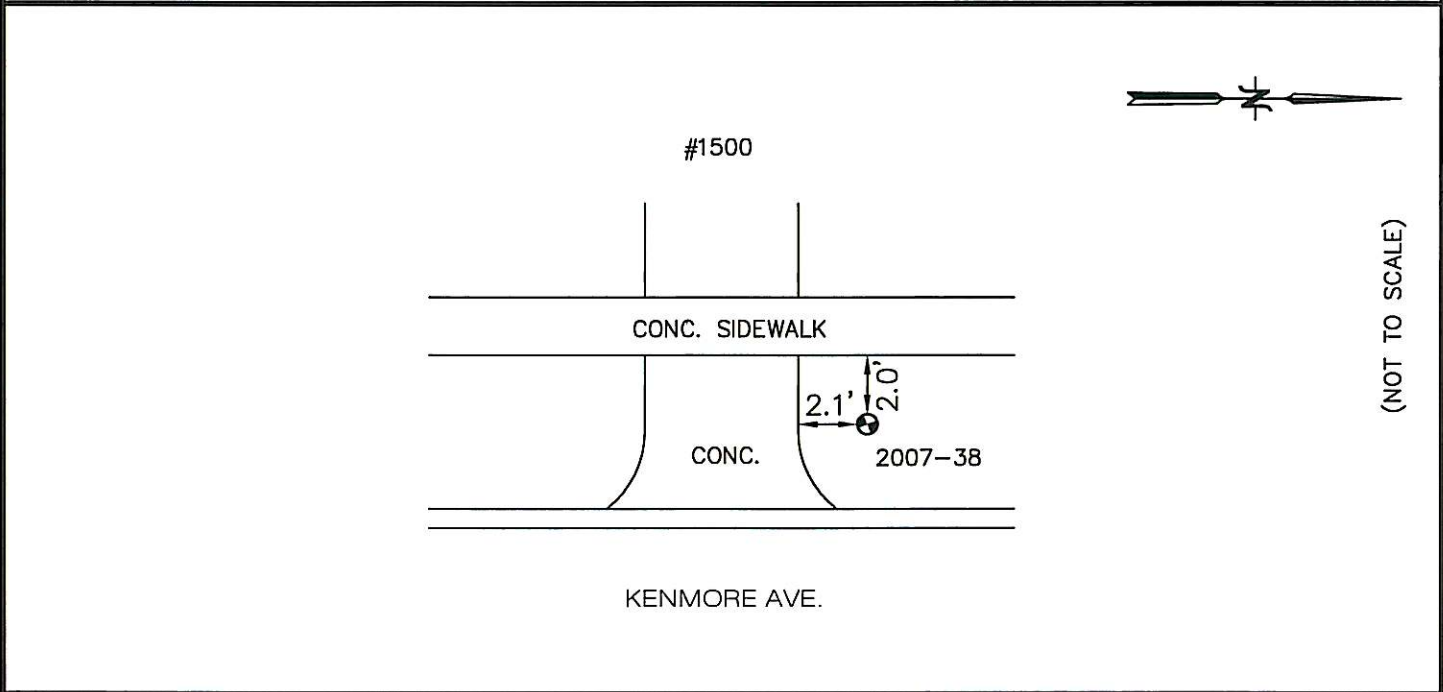

COORDINATE INFORMATION:  
HORIZONTAL COORDINATES ARE BASED ON IL STATE  
PLANE COORDINATES, EAST ZONE GRID AS  
ESTABLISHED BY GPS OBSERVATION. ELEVATIONS  
ARE BASED ON NAVD 88 OBTAINED BY DIFFERENTIAL  
LEVELING METHODS.



PREPARED BY:  
Hampton, Lenzini, and Renwick Inc.  
380 Shepard Drive  
Elgin, Illinois 60123-7010  
847-697-6700