


BENCH MARK VILLAGE OF DEERFIELD, IL

<u>LOCATION ADDRESS:</u> 71 ESTATE DR. DEERFIELD, IL	<u>MONUMENT</u> 2007-34	<u>DEPTH</u> 12'	<u>ELEVATION:</u> 659.10	<u>NORTHING:</u> 1999237.60 <u>EASTING:</u> 1115606.17
--	----------------------------	---------------------	-----------------------------	---

DESCRIPTION

SOUTHEAST CORNER OF ESTATE DRIVE & ESTATE DR.
AT 71 ESTATE DRIVE

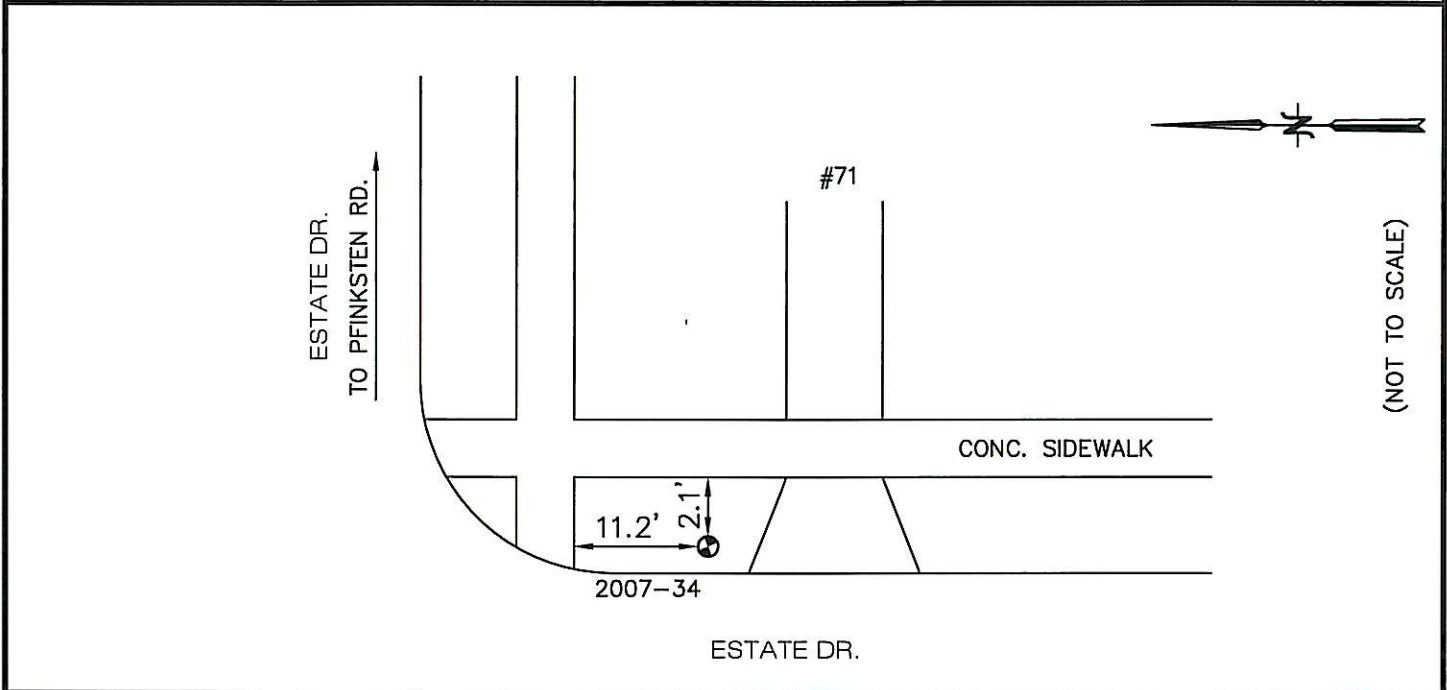

COORDINATE INFORMATION:
HORIZONTAL COORDINATES ARE BASED ON IL STATE
PLANE COORDINATES, EAST ZONE GRID AS
ESTABLISHED BY GPS OBSERVATION. ELEVATIONS
ARE BASED ON NAVD 88 OBTAINED BY DIFFERENTIAL
LEVELING METHODS.



PREPARED BY:
Hampton, Lenzini, and Renwick Inc.
380 Shepard Drive
Elgin, Illinois 60123-7010
847-697-6700