


BENCH MARK VILLAGE OF DEERFIELD, IL

<u>LOCATION ADDRESS:</u> 1270 WARWICK CT. DEERFIELD, IL	<u>MONUMENT</u> 2007-07	<u>DEPTH</u> 15'	<u>ELEVATION:</u> 685.36	<u>NORTHING:</u> 2007012.74 <u>EASTING:</u> 1115439.57
---	----------------------------	---------------------	-----------------------------	---

DESCRIPTION

NORTHWEST CORNER OF WARWICK RD. & WARWICK CT.
AT 1270 WARWICK COURT

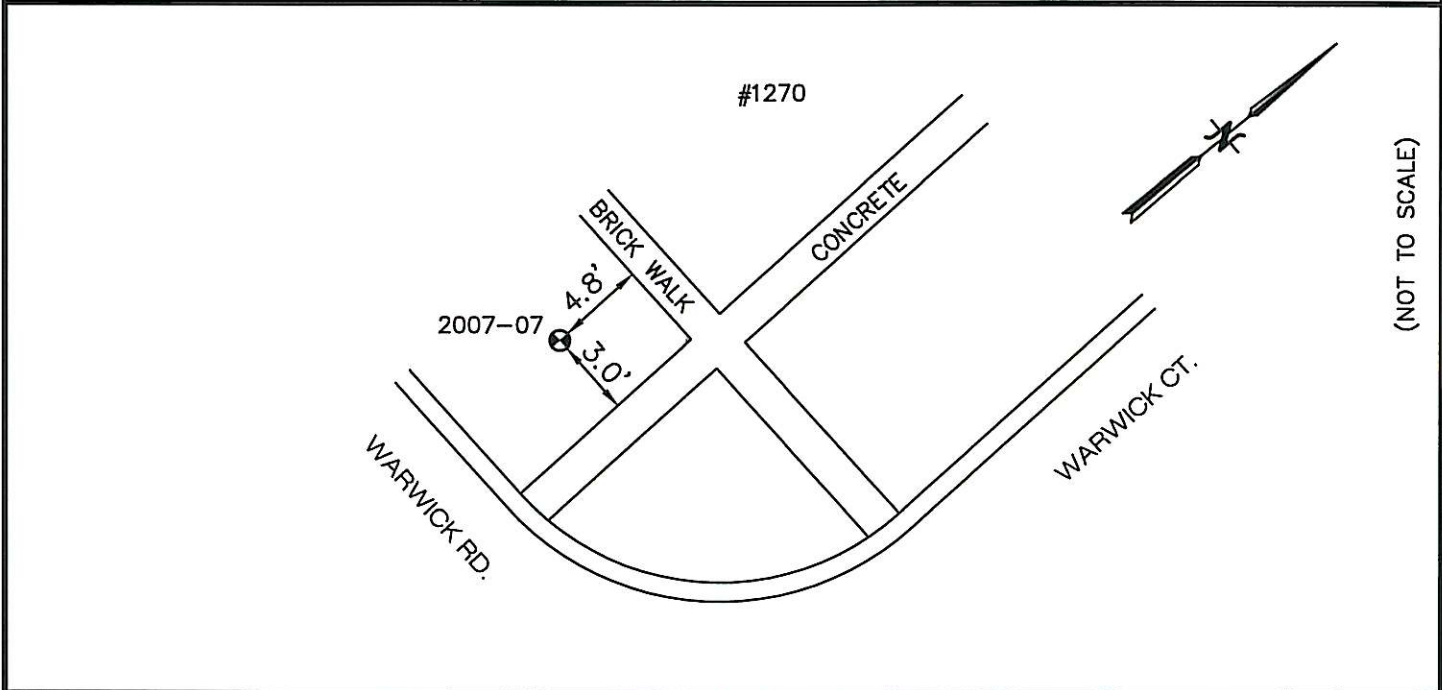

COORDINATE INFORMATION:
HORIZONTAL COORDINATES ARE BASED ON IL STATE PLANE COORDINATES, EAST ZONE GRID AS ESTABLISHED BY GPS OBSERVATION. ELEVATIONS ARE BASED ON NAVD 88 OBTAINED BY DIFFERENTIAL LEVELING METHODS.



PREPARED BY:
Hampton, Lenzini, and Renwick Inc.
380 Shepard Drive
Elgin, Illinois 60123-7010
847-697-6700