


# BENCH MARK VILLAGE OF DEERFIELD, IL

<u>LOCATION ADDRESS:</u> 1430 CENTRAL AVE. DEERFIELD, IL	<u>MONUMENT</u> 2007-48	<u>DEPTH</u> 15'	<u>ELEVATION:</u> 664.48	<u>NORTHING:</u> 2002261.64 <u>EASTING:</u> 1111379.17
--	----------------------------	---------------------	-----------------------------	---

## DESCRIPTION

NORTHEAST CORNER OF CENTRAL AVE. & INDIAN HILL RD.  
AT 1430 CENTRAL AVENUE

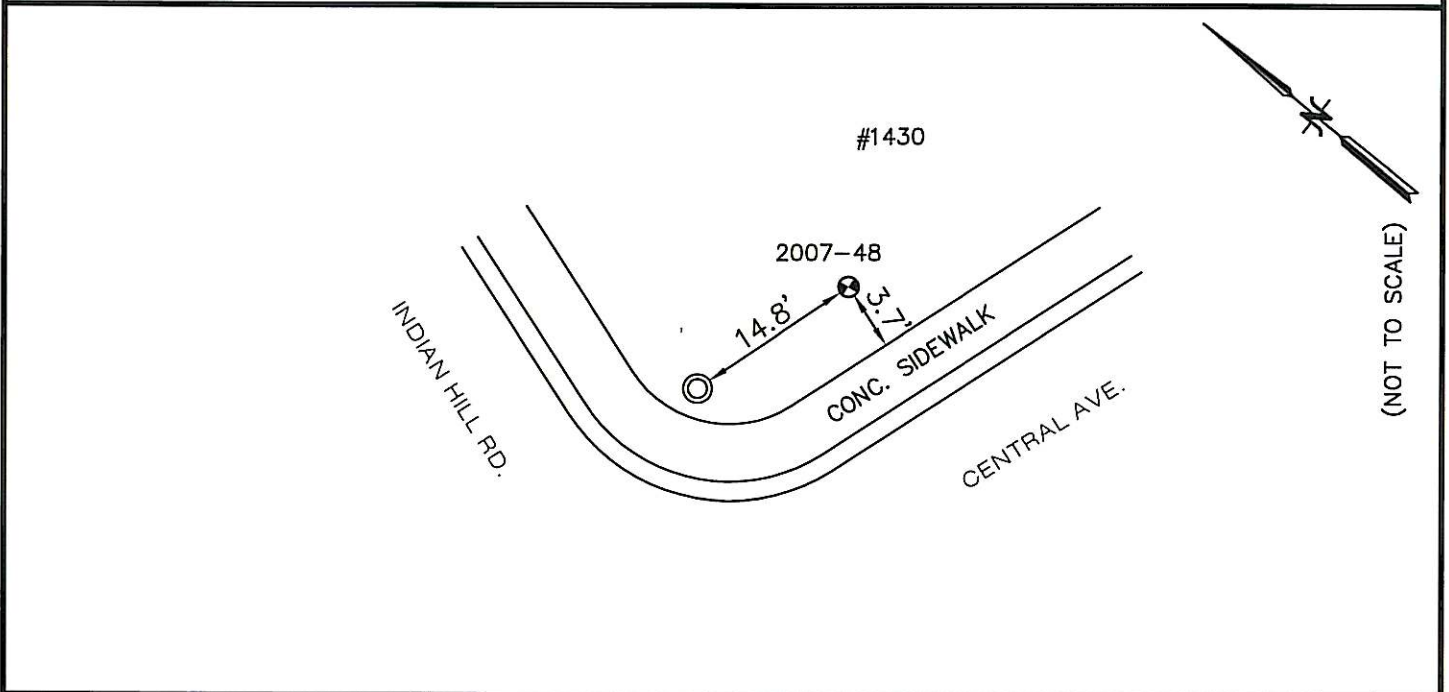

COORDINATE INFORMATION:  
HORIZONTAL COORDINATES ARE BASED ON IL STATE  
PLANE COORDINATES, EAST ZONE GRID AS  
ESTABLISHED BY GPS OBSERVATION. ELEVATIONS  
ARE BASED ON NAVD 88 OBTAINED BY DIFFERENTIAL  
LEVELING METHODS.



PREPARED BY:  
Hampton, Lenzini, and Renwick Inc.  
380 Shepard Drive  
Elgin, Illinois 60123-7010  
847-697-6700