


BENCH MARK VILLAGE OF DEERFIELD, IL

| | | | | |
|---|----------------------------|---------------------|-----------------------------|---|
| <u>LOCATION ADDRESS:</u> PINE ST. DEERFIELD, IL | <u>MONUMENT</u> 2007-44 | <u>DEPTH</u> 12' | <u>ELEVATION:</u> 654.73 | <u>NORTHING:</u> 2001341.30 <u>EASTING:</u> 1113583.96 |
|---|----------------------------|---------------------|-----------------------------|---|

DESCRIPTION

NORTHEAST CORNER OF PINE ST. & HACKBERRY RD.
IN CHURCH LOT

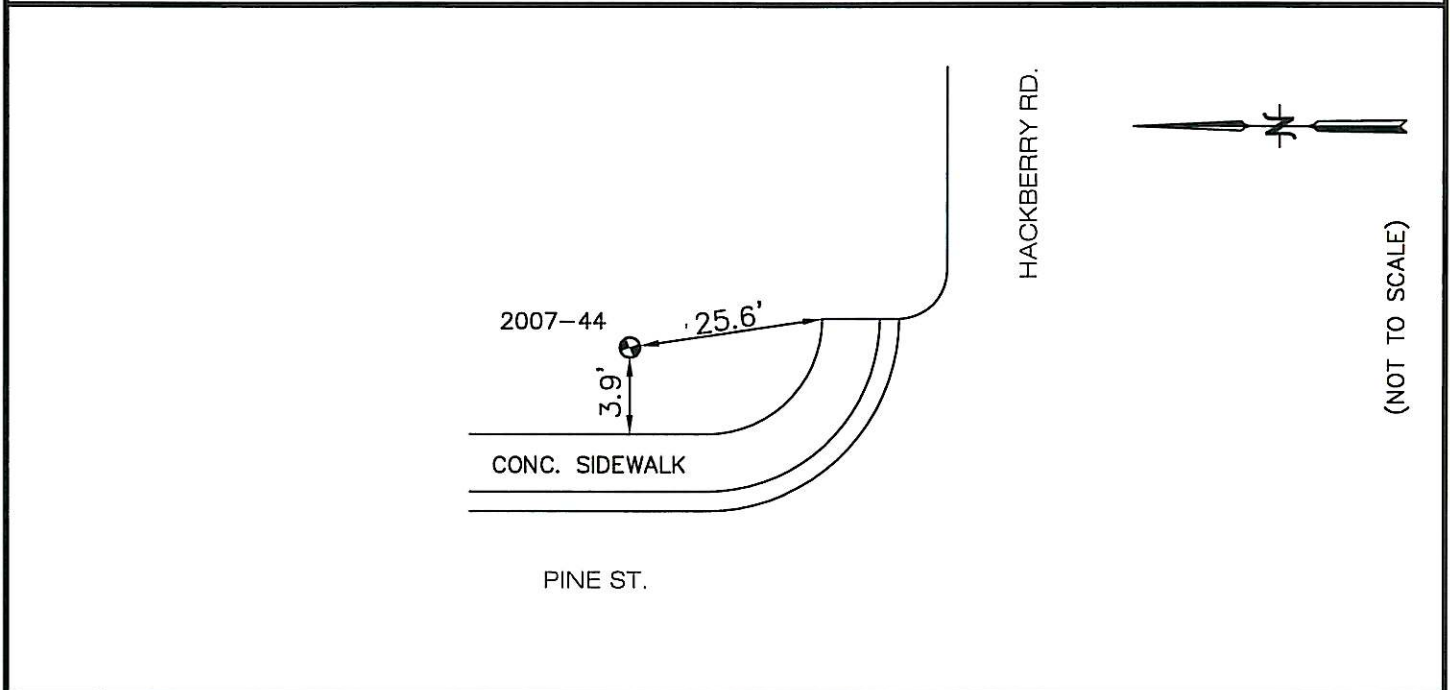

COORDINATE INFORMATION:
HORIZONTAL COORDINATES ARE BASED ON IL STATE
PLANE COORDINATES, EAST ZONE GRID AS
ESTABLISHED BY GPS OBSERVATION. ELEVATIONS
ARE BASED ON NAVD 88 OBTAINED BY DIFFERENTIAL
LEVELING METHODS.



PREPARED BY:
Hampton, Lenzini, and Renwick Inc.
380 Shepard Drive
Elgin, Illinois 60123-7010
847-697-6700