


# BENCH MARK VILLAGE OF DEERFIELD, IL

<u>LOCATION ADDRESS:</u> 337 WARWICK RD. DEERFIELD, IL	<u>MONUMENT</u> 2007-10	<u>DEPTH</u> 21'	<u>ELEVATION:</u> 657.50	<u>NORTHING:</u> 2006719.84 <u>EASTING:</u> 1118896.78
--------------------------------------------------------------	----------------------------	---------------------	-----------------------------	-----------------------------------------------------------------

## DESCRIPTION

SOUTHWEST CORNER OF WARWICK RD. & CARLISLE PL.  
AT 337 WARWICK ROAD

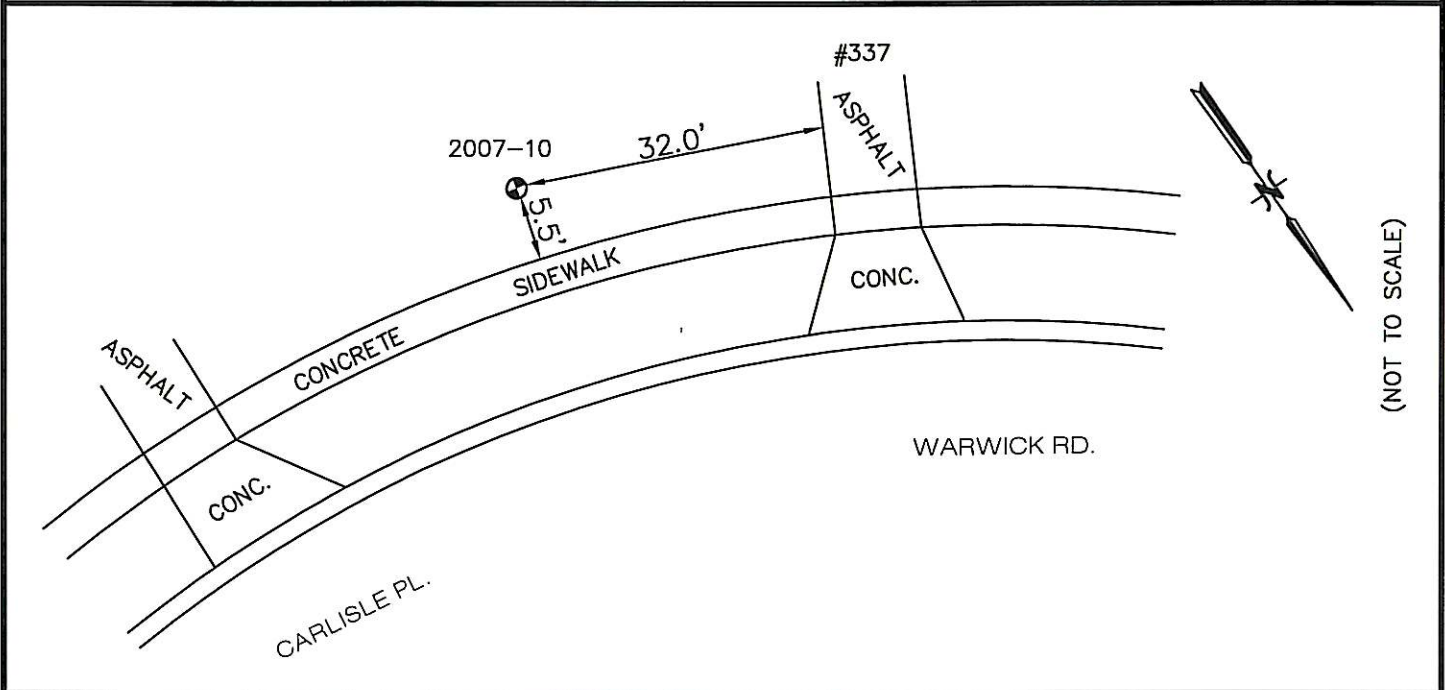

COORDINATE INFORMATION:  
HORIZONTAL COORDINATES ARE BASED ON IL STATE  
PLANE COORDINATES, EAST ZONE GRID AS  
ESTABLISHED BY GPS OBSERVATION. ELEVATIONS  
ARE BASED ON NAVD 88 OBTAINED BY DIFFERENTIAL  
LEVELING METHODS.



PREPARED BY:  
Hampton, Lenzini, and Renwick Inc.  
380 Shepard Drive  
Elgin, Illinois 60123-7010  
847-697-6700