


# BENCH MARK VILLAGE OF DEERFIELD, IL

<u>LOCATION ADDRESS:</u> 1116 GREENTREE AVE. DEERFIELD, IL	<u>MONUMENT</u> 2007-72	<u>DEPTH</u> 18'	<u>ELEVATION:</u> 683.80	<u>NORTHING:</u> 2007118.13 <u>EASTING:</u> 1113871.19
--	----------------------------	---------------------	-----------------------------	---

## DESCRIPTION

NORTH SIDE OF GREENTREE AVE. AT PARKSIDE LN.  
AT 1116 GREENTREE AVENUE

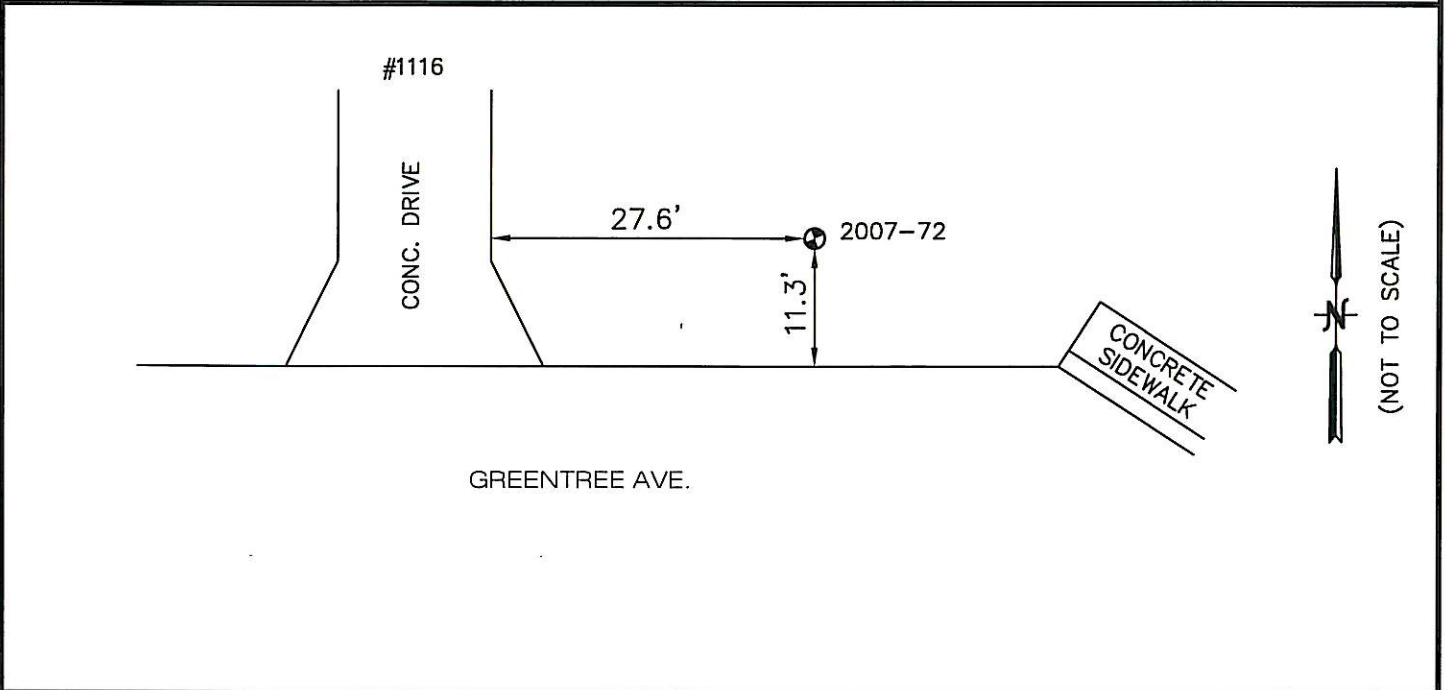

COORDINATE INFORMATION:  
HORIZONTAL COORDINATES ARE BASED ON IL STATE  
PLANE COORDINATES, EAST ZONE GRID AS  
ESTABLISHED BY GPS OBSERVATION. ELEVATIONS  
ARE BASED ON NAVD 88 OBTAINED BY DIFFERENTIAL  
LEVELING METHODS.



PREPARED BY:  
Hampton, Lenzini, and Renwick Inc.  
380 Shepard Drive  
Elgin, Illinois 60123-7010  
847-697-6700